

THIS DOCUMENT IS THE EXCLUSIVE PROPERTY OF INLINE FILLING SYSTEMS AND MAY NOT BE USED OR REPRODUCED, NOR ITS CONTENT OR PART THERE OF BE DISCUSSED TO OTHER BY ANY PERSON OR COMPANY WITHOUT THE WRITTEN CONSENT FROM INLINE FILLING SYSTEMS

**CONVEYOR LINE  
HEIGHT: 38 +/-2"**

**FOF NT48 BASE MACHINE**  
 W/ FOF NT CONTROLS AB DIGITAL  
 W/ FOF TANK LARGE SS SANI  
 W/ FOF PUMP JABSCO 30580  
 W/ FOF MANIFOLD SYS 8 PORT TRICLAMP  
 W/ FOF FLUIDPATH TYGON TRICLAMP (x8)  
 W/ FOF NOZZLE 1\_2 SANITARY (x8)  
 W/ FOF NOZZLE 1.0" - LONG SANITARY (x8)  
 W/ F NECKGRABBER 40 INCH  
 W/ F STARWHEEL INDEXER  
 W/ F STARWHEEL CHANGE PART (x5)  
 W/ CONVD 15 FT

**Utilities:**  
 Electrical: 220VAC @ 20Amps  
 Air: 7 cfm @ 80 psi

**CAPPER NT LH**  
 W/ BOTTLE SPACER NEMA 4  
 W/ CAPPER NT CLUTCH  
 W/ CAPPER TRIGGER SPRAY GUIDE  
 W/ CAPSORT CENTRIFUGAL 26 INCH LH  
 W/ CAPSORT CENTRIFUGAL C-CURVE CHANGE PART(x5)  
 W/ CAPSORT CENTRIFUGAL DISK CHANGE PART (x5)  
 W/ CAPPER BULK FEEDER  
 W/ CONVD 15 FT  
**Utilities Requirements:**  
 Electric: 120 VAC / 20 AMPS  
 Air: 21 cfm @ 80 psi

**INDUCTION SEAL SS75**  
 Utility requirements:  
 Electrical: 230 VAC/ 7.5 AMPS

**LABELER-F&B UNIVERSAL CP 1000**  
 W/ LABELER NT - ENCAPSULATOR  
**Utilities:**  
 Electric: 120 VAC/60 HZ/20 Amps

**INKJET 1710**  
 Utility requirements: TBD

**TT36UN ECONO**  
 Utility requirements:  
 Electrical: 120V AC/10 AMPS

**TT36AC ECONO**  
 Utility requirements:  
 Electrical: 120V AC/6A

**BOTTLE SPACER NEMA4**  
 (CO # 140097)  
 Utility requirements:  
 Electrical: 120V AC/10A

**BAGGING UNIT SUPPLIED BY OTHERS**  
 Utility requirements:  
 Electrical: 240V AC / 3 PH

**CONVD 10 FT**  
 Utility requirements:  
 Electrical: 120V AC/10A


**TAPER SEMI AUTO**  
 Utility requirements:  
 Electrical: 120 VAC

**ROLLER CONVEYOR 5-FT**  
 Utility requirements: N/A

**SKATE CONVEYOR**  
 (Expandable length from 3' to 12')  
 Utility requirements: N/A

**ROLLER CNVD and TAPER SEMI AUTO LINE HEIGHT 30"**

**PRODUCT FLOW DIRECTION**

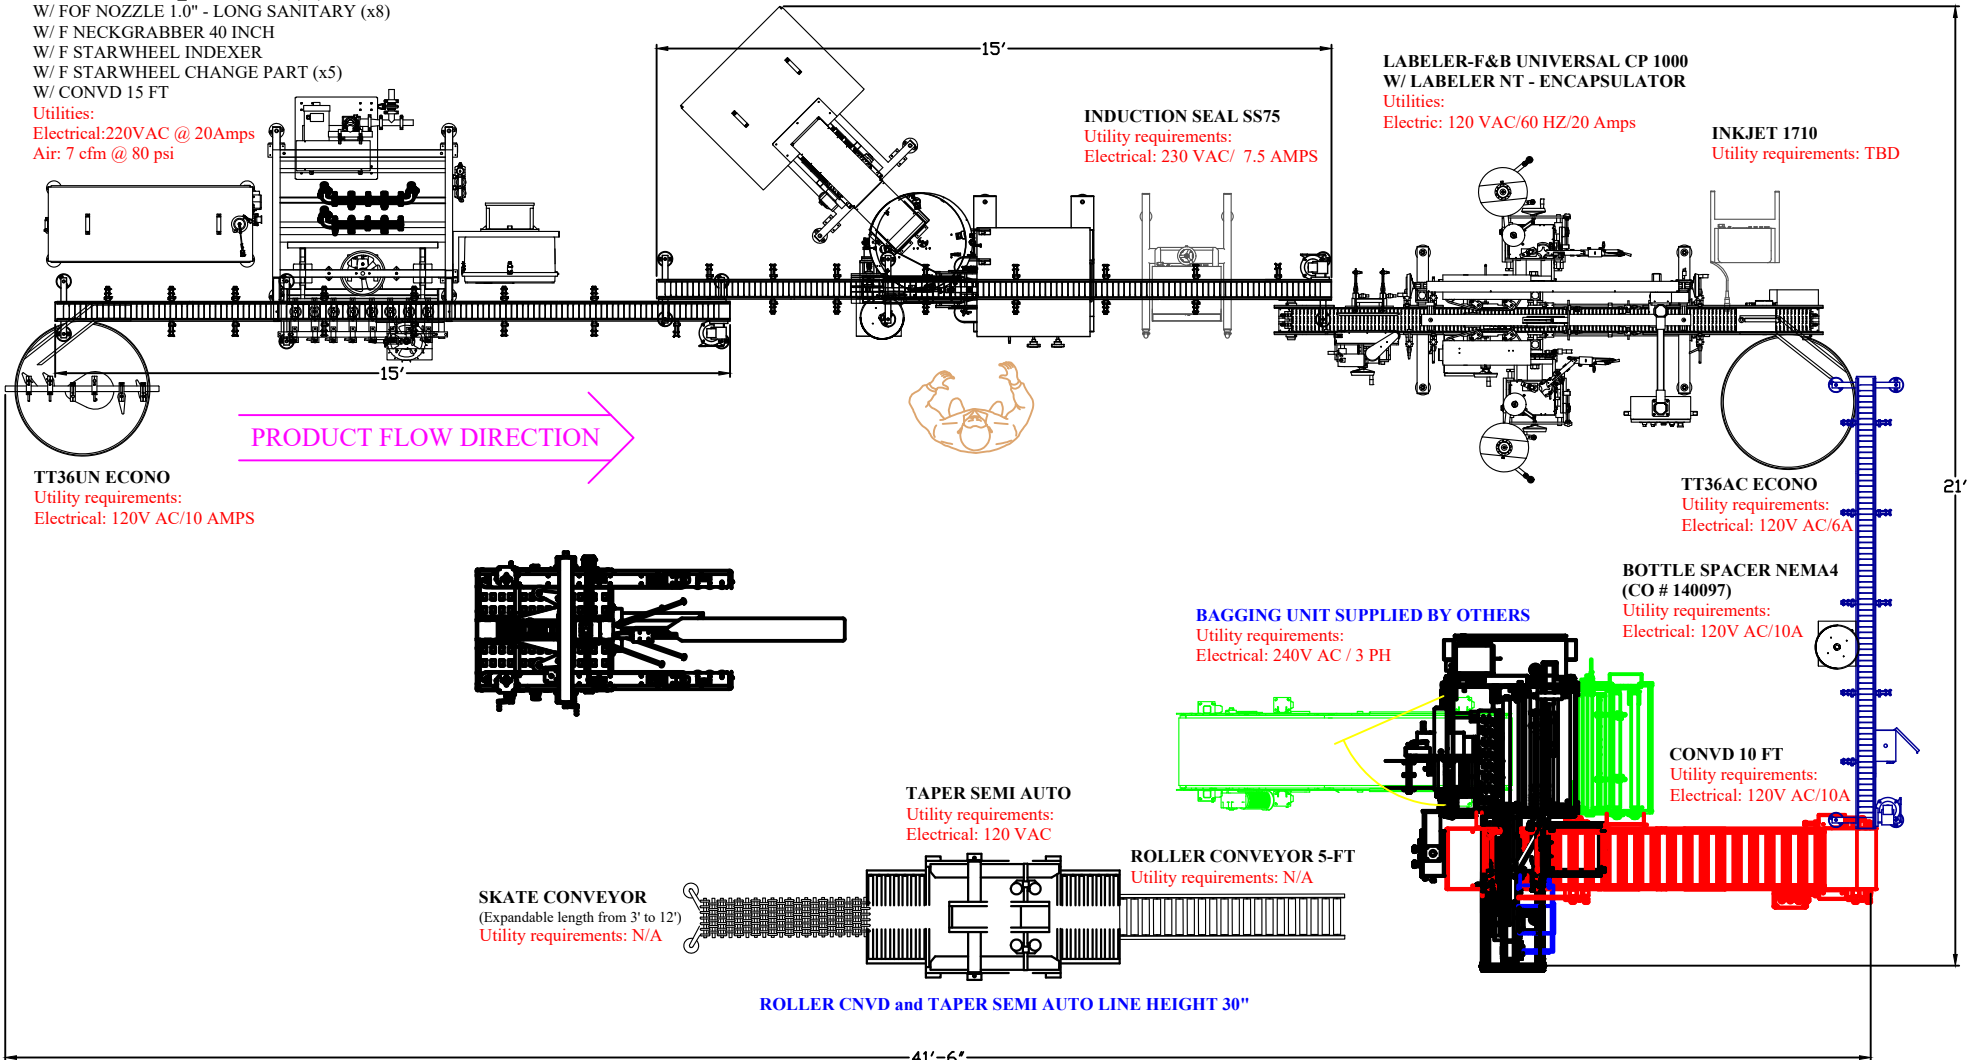

DRAWN BY: \_\_\_\_\_ DATE: \_\_\_\_\_ CHECKED BY: \_\_\_\_\_ COMPANY: \_\_\_\_\_

DOOR DIM : \_\_\_\_\_  
 ROOM DIM : \_\_\_\_\_  
 CEILING HT: \_\_\_\_\_

SALES ENGINEER \_\_\_\_\_ CONTACT #: 147258

**INLINE FILLING SYSTEMS**

216 S. SEABOARD AVE. TEL: (941) 486-8800  
 VENICE, FLORIDA 34285 FAX: (941) 486-0077  
 ALL DIMENSIONS ARE IN FEET AND  
 INCHES UNLESS OTHERWISE SPECIFIED.

**APPROVAL DRAWING**

APPROVED  
 APPROVED AS NOTED  
 RESUBMIT  
 SIGNED \_\_\_\_\_  
 DATE \_\_\_\_\_

SHEET:  
1 OF 1