


THIS DOCUMENT IS THE EXCLUSIVE PROPERTY OF INLINE FILLING SYSTEMS AND MAY NOT BE USED OR REPRODUCED, NOR ITS CONTENT OR PART THERE OF BE DISCLOSED TO OTHER BY ANY PERSON OR COMPANY WITHOUT THE WRITTEN CONSENT FROM INLINE FILLING SYSTEMS

REVISION DESCRIPTION	DATE	INIT
----------------------	------	------

- ① TT60UN ECONO
W/ TTRECTANGLE 60
Utilities:
Electric: 110 VAC / 6 Amps
- ② AIR RINSE BASE MACHINE SMALL
W/ AIR RINSE MANIFOLD SYS 6 PORT
W/ AIR RINSE NOZZLE 5_8 (x6)
W/ AIR RINSE NOZZLE 3_8 (x6)
W/ FOF72 SANI INTERLOCKED GUARDING
W/ CONVD SANI 15
Utilities:
Electric: 110 VAC / 10 Amps
Air: 30CFM @ 80PSI
- ③ FPD CIP SUPPLY TANK
W/ TRANSFER PUMP CENTRIFUGAL 50 GPM
Utilities:
Electric: 110 VAC / 8 Amps
- ④ HOT WATER RECIRCULATION SYSTEM
UTILITIES: 208VAC/3PH/15A
TRANSFORMER SUPPLIED
Three Phase: 6KVA 480D-208Y
480V Primary, 208Y Secondary, 60 Hz
7.2 Amps Primary, 16.6 Amps Secondary

- ⑤ FPD8 BASE MACHINE
W/ FPD8 CONTROLS ALLEN BRADLEY
W/ FPD8 HOPPER SANI JACKETED WITH CIP AND PADDLE
W/ FPD HOT WATER RECIRC
W/ FPD CLEAN IN PLACE
W/ FPD CIP SUPPLY TANK
W/ FLOWTECH 300 SANITARY LOBE PUMP (6X)
W/ FPD FLUIDPATH HOTFILL SILICONE CRIMPED (6X)
W/ FPNNOZZLE 1_2 INTERNAL (6X)
W/ FPNNOZZLE 1_2 INTERNAL SWAGED (6X)
W/ FPNNOZZLE 1 INTERNAL (6X)
W/ PFNOZZLE CENTERING BELL (FOR 1_2 INTERNAL (6X)
W/ F NECKGRABBER 60 INCH
W/ FPD8 INTERLOCKED GUARDING
W/ CONVD SANI 15 FT
UTILITIES: 208VAC /3PH/50A
80 PSI @ 7 CFM
- ⑥ CAPPER NT LH NEMA 4
W/ BOTTLE SPACER BELT DBL HI SPEED WASHDOWN
W/ CAPPER QUILL SET
W/ CAPPER NT ANODIZING
W/ CAPPER NT HI SPEED DRIVES
W/ CAPPER NT CLUTCH SS
W/ CAPPER BULK SORTER 1205 LH NEMA 4
W/ CAPPER BULK SORTER CHAIN
W/ CAPPER NT GUARDING
W/ CONVD SANI 15FT
Utility requirements:
Electric: 208 VAC / 25 Amps
Air: 34 cfm @ 80 psi

- ⑦ AXON EZ-130 SL BANDER
W/ 21FT TTC STAINLESS CONVEYOR
Utilities:
Electric: 110 VAC / 1 PH / 5 AMP
Air: 5CFM @ 80psi
- ⑧ AXON EZ-48-SRB WITH AUTOLIFT
Utilities:
Electric: 208 VAC / 3 PH / 40 AMP
208 VAC / 3 PH / 40 AMP
Air: 5cfm @ 80 psi
- ⑨ UNIVERSAL CP-1000 LABELER
FRONT/BACK AND WRAP
Utilities:
Electric: 110 VAC / 10 AMP
- ⑩ VIDEOJET 1220 INK JET CODER
Utilities:
Electric: 110/208 VAC / 2 AMP
- ⑪ TT60AC ECONO
Utilities:
Electric: 110 VAC / 6 Amps

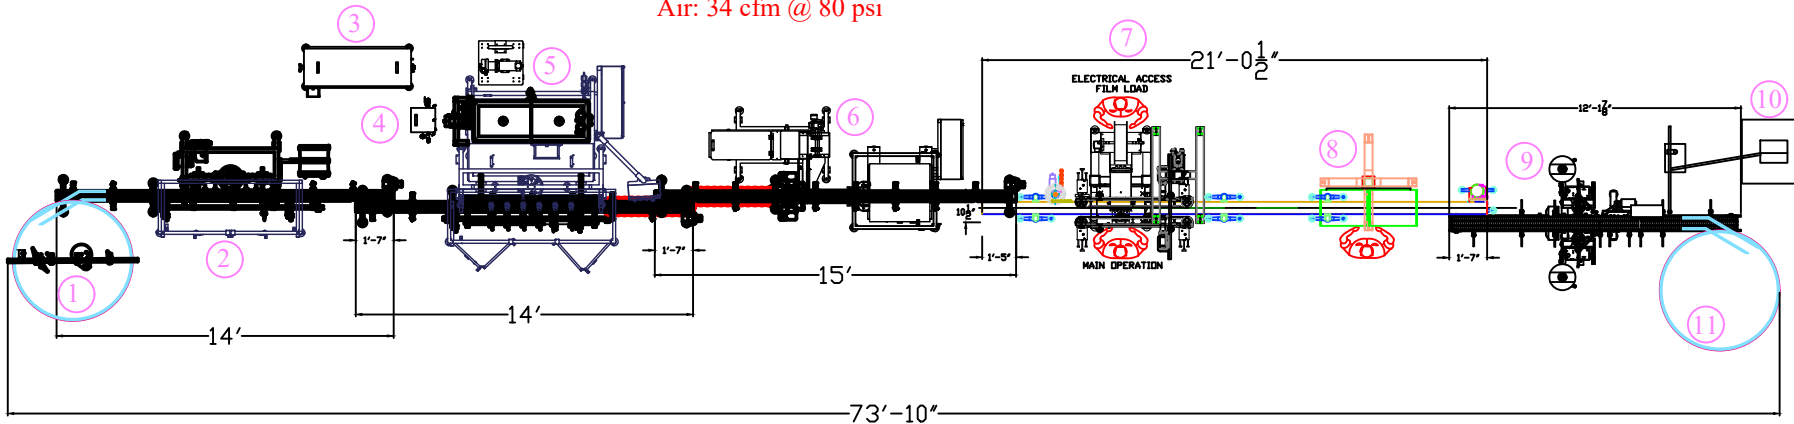

DRAWN BY: _____ DATE: _____ CHECKED BY: _____ COMPANY: _____

DOOR DIM : _____
ROOM DIM : _____
CEILING HT: _____

SALES ENGINEER _____ CONTACT #: 139719



216 S. SEABOARD AVE. TEL: (941) 486-8800
VENICE, FLORIDA 34285 FAX: (941) 486-0077
ALL DIMENSIONS ARE IN FEET AND INCHES UNLESS OTHERWISE SPECIFIED.

APPROVAL DRAWING

- APPROVED
 - APPROVED AS NOTED
 - RESUBMIT
- SIGNED _____
DATE _____

SHEET: 1 OF 1